

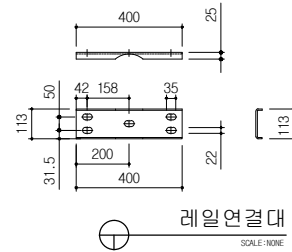
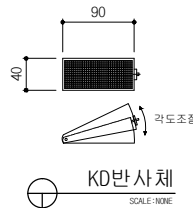
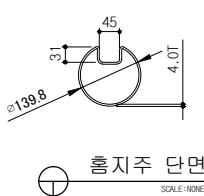
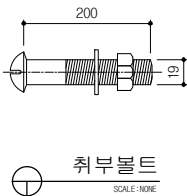
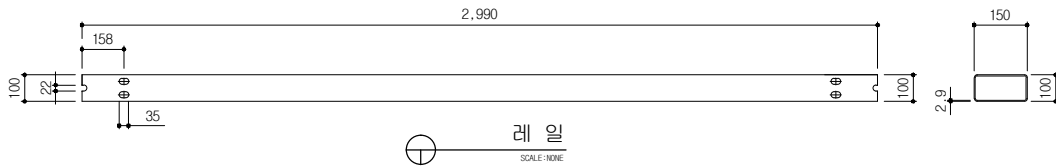
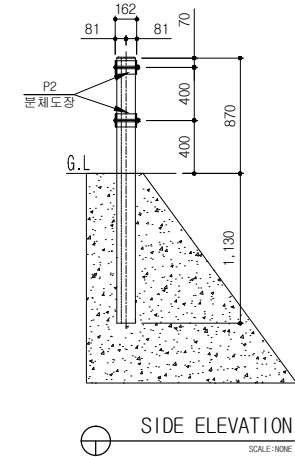


성토부 개방형 방호울타리(사각레일) KDSR-12-P2 SB4등급
 분체도장 페인트No 12178 EX8816-L_GREEN(WT)H

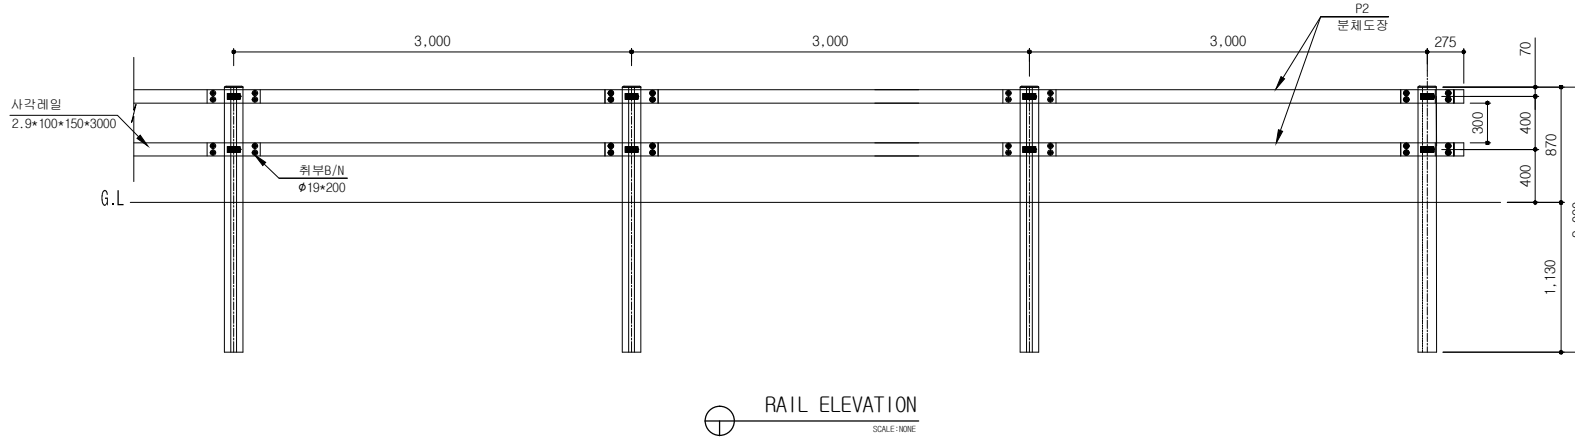

표준구간 (경간당)				(3M/1경간)
품명	규격	단위	수량	비고
사각레일	2.9T*100*150*2,990	매	2	SS400
홈지주	φ 139.8*4.0T*2,000	면	1	이연도관 또는 분체도장
지주캡	φ 139.8용	EA	1	SS400
레일연결대	5T*113*400	EA	4	SS400
취부B/N	φ 19*200	조	10	
KD반사체	40*90	EA	2	

도면명	성토부 개방형 방호울타리	등급	SB4	용도		모델명	KDSR-12-P2
공사명		날짜	2016.07.16	축척	NON	도면번호	

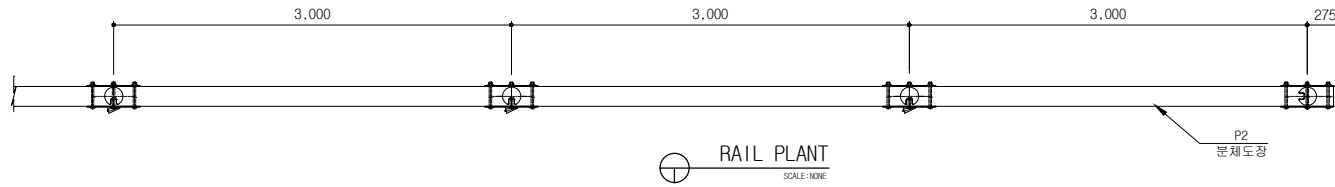

경남 밀양시 초동면 초동농공단지길 56
 TEL:055)-391-1717, FAX:055)-391-4600
 도로안전시설물 전문 생산업체