

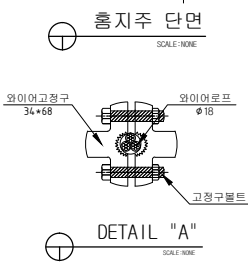
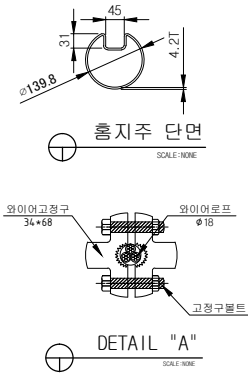
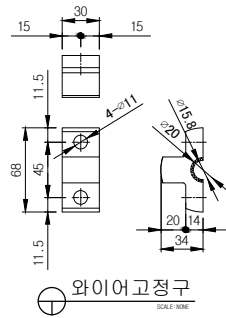
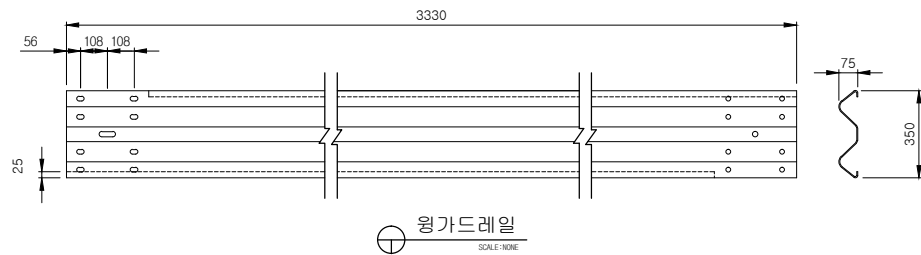
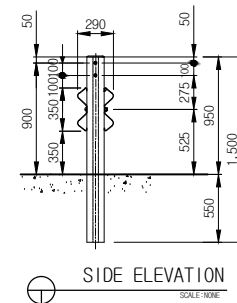
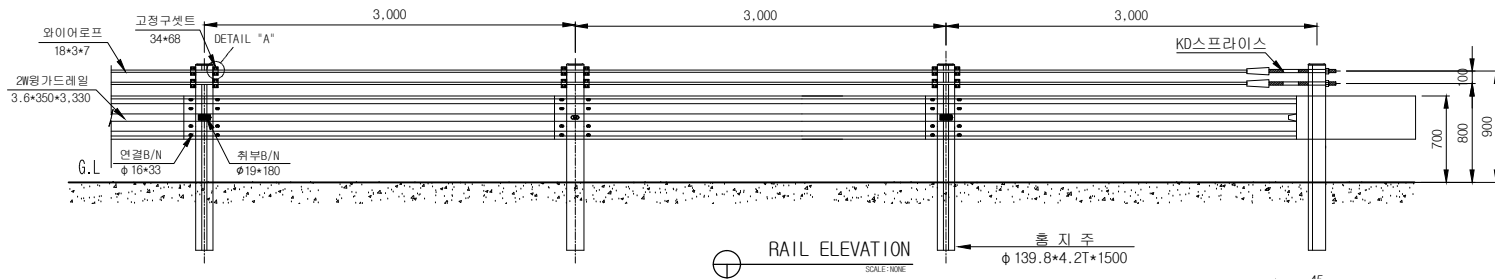
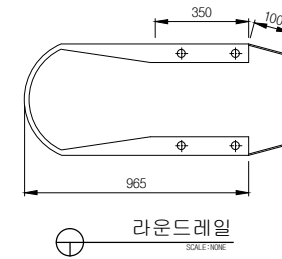
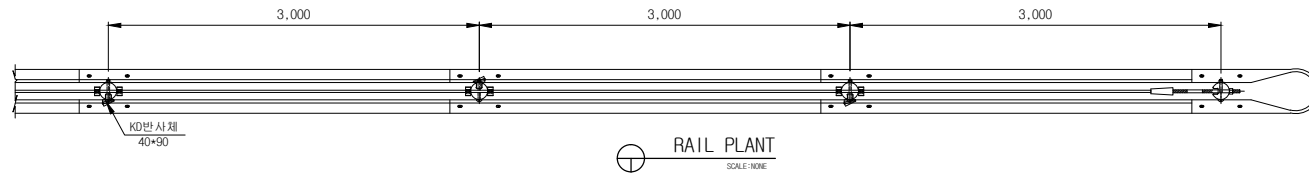
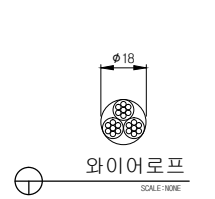
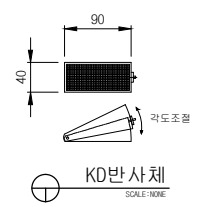


도심형 중앙(차선)분리대 (SB4등급) (KDWT-31-1) (차광막 부착형)

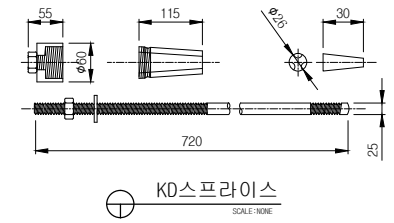

표준구간(경간당) (3M/1경간)

품명	규격	단위	수량	비고
원가드레일	3.6T*350*3,330	매	2	SS400
흠지주	φ139.8*4.2T*1500	본	1	SS400
지주캡	φ139.8용	EA	1	SS400
와이어로프	φ18*3*7	M	6	
고정구셋트	34*68	조	4	AL6061 D6
취부B/N	φ19*180	조	1	
연결B/N	φ16*33	조	16	
KD반사체	40*90	EA	1	
유두렌치B/N	φ10*40	EA	2	AL6061 D6

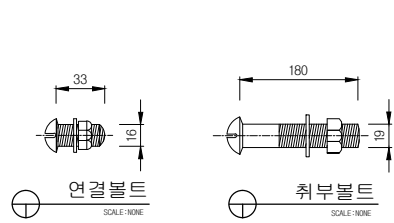

단부구간(개소당) (1개소)

품명	규격	단위	수량	비고
라운드레일	4.0T*350*965	EA	1	SS400
흠지주	φ139.8*4.2T*1500	본	0.5	SS400
지주캡	φ139.8용	EA	0.5	SS400
KD스프라이스	φ25*720	조	2	
취부B/N	φ19*180	조	0.5	
연결B/N	φ16*33	조	8	

도면명	도심형 중앙분리대 (차선분리대)	등급	SB4	용도	중앙분리대 (차선분리대)	모델명	KDWT-31-1	(주)금동강건 KUMDONG	경남 밀양시 초동면 초동농공단지길 56 TEL:055-391-1717, FAX:055-391-4600 도로안전시설물 전문 생산업체
공사명		날짜	2015.11.04	축척	NON	도면번호			