
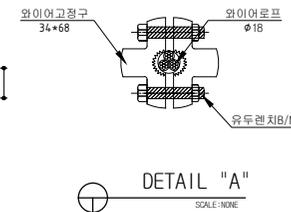
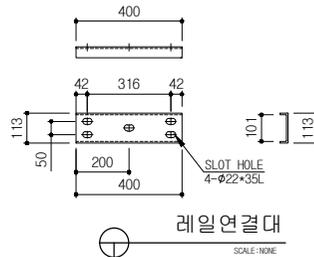
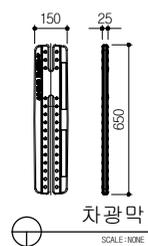
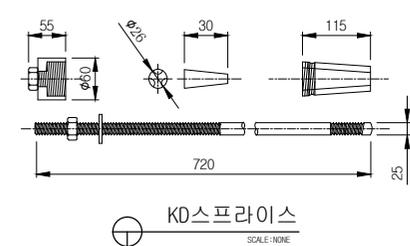
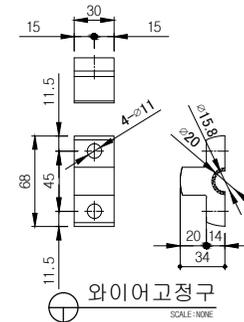
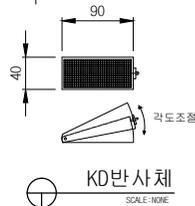
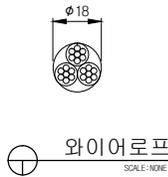
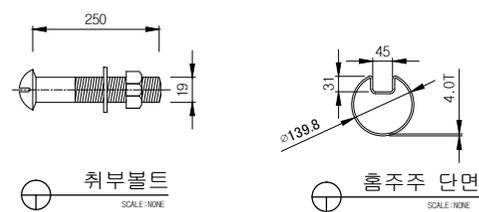
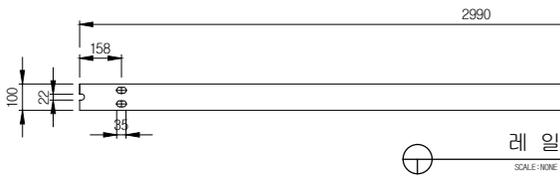
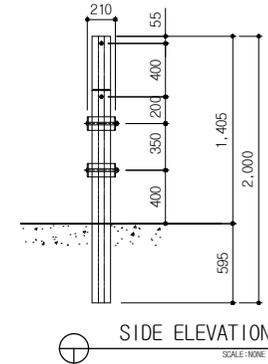
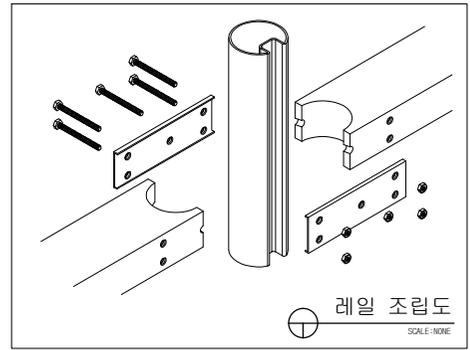


3. 중분대 사각레일(KDWT-33) (SB4) (차광막)

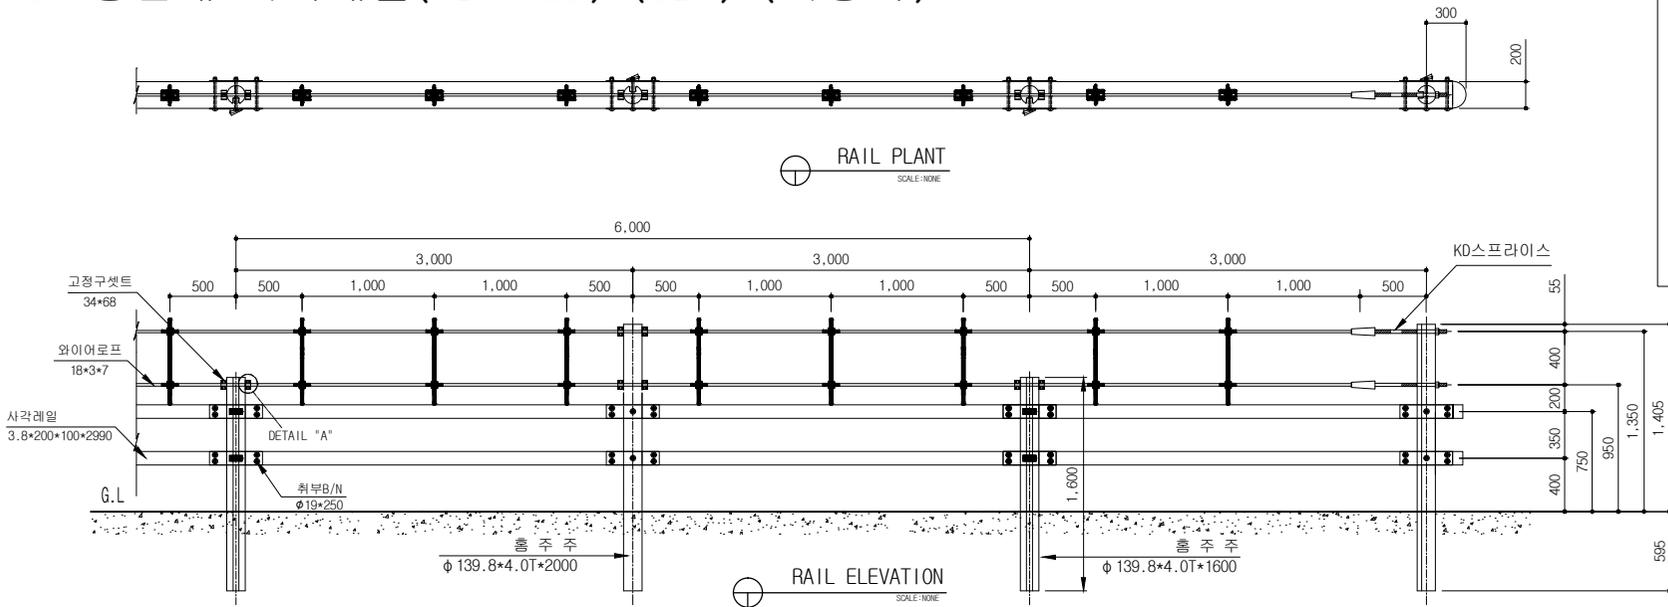

표준구간(경간당) (6M/1경간)

품명	규격	단위	수량	비고
사각레일	3.8T*100*200*2.990	매	2	SS400
홈주주	$\phi 139.8 \times 4.0T \times 2000$	본	1	SS400
홈주주	$\phi 139.8 \times 4.0T \times 1600$	본	1	SS400
주주캡	$\phi 139.8$ 동	EA	2	SS400
와이어로프	$\phi 18 \times 3 \times 7$	M	12	
고정구셋트	34*68	조	6	AL6061 T6
레일연결대	5.0T*113*400	EA	8	
취부B/N	$\phi 19 \times 250$	조	20	
차광막	25*150*650	조	6	HDPE
KD반사체	40*90	EA	4	
KD스프라이스	25*720	조	2	

도면명	도심형 중앙분리대 (차선분리대)	등급	SB4	용도	중앙분리대 (차선분리대)	모델명	KDWT-33
공사명		날짜	2017.01.17	축척	NON	도면번호	

(주)금동강건



경남 밀양시 초동면 초동농공단지길 56
TEL:055)-391-1717, FAX:055)-391-4600
도로안전시설물 전문 생산업체