
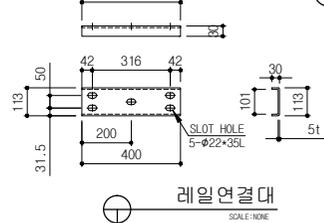
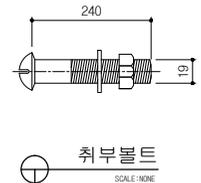
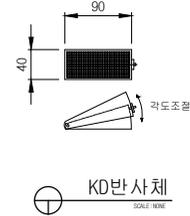
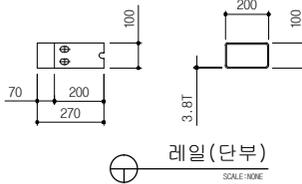
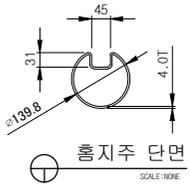
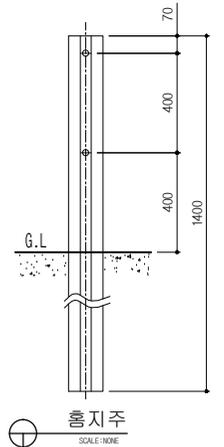
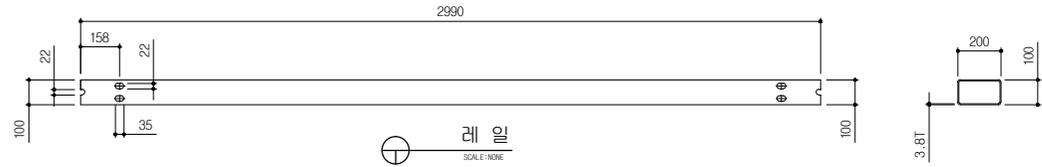
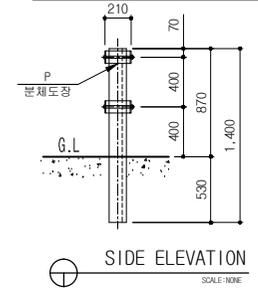
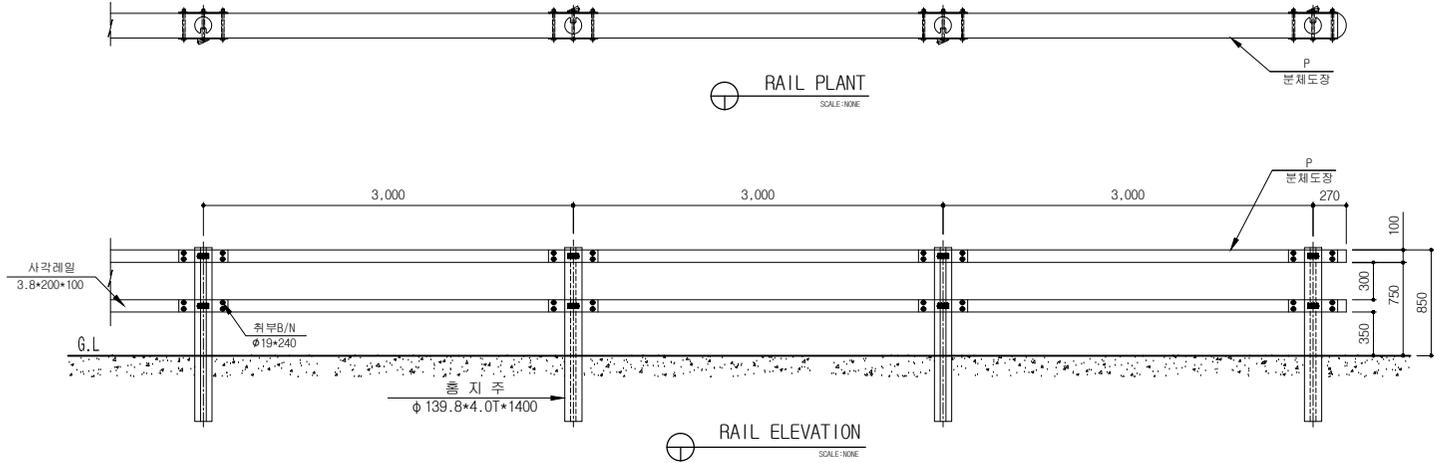


# 개방형 중앙분리대 가드레일 KDWT-36-P(SB4등급)

분체도장 페인트No 12178 EX8816-L\_GREEN(WT)H

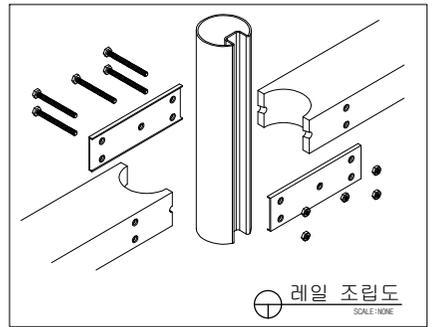

표준구간(경간당) (3M/1경간)

품명	규격	단위	수량	비고
사각레일	3.8T*100*200*2.990	매	2	SS400 용접도금
홈지주	φ139.8*4.0T*1.400	본	1	SS400 용접도금
주주캡	φ139.8용	EA	1	SS400 용접도금
레일연결대	5.0T*113*400	EA	4	용접도금
취부B/N	φ19*250	조	10	SS400 용접도금
단부레일	3.8T*100*200*270	EA	2	SS400 용접도금
KD반사체	40*90	EA	2	

도면명	개방형 중앙분리대	등급	SB4	용도	중앙분리대 (차선분리대)	모델명	KDWT-36-P	(주)금동강건  경남 밀양시 초동면 초동농공단지길 56 TEL:055)-391-1717, FAX:055)-391-4600 도로안전시설물 전문 생산업체
공사명		날짜	2018.02.06	작성	Kim Hynu soo	도면번호		